

Post Construction Floor Plan

fmw18

L & M Building - Wetmore Clinic
Post Construction Floor Plan
SCALE 1/8"=1'-0"

HEALTH SCIENCES CENTER
Health Care Services Division - Dept. of Facilities
1532 Tulane Ave. New Orleans, La. 70112


LSU

SHEET
8 of 8
DATE:
01/12/01



NOTES:

1. CEILING ELEV. 11'-0"

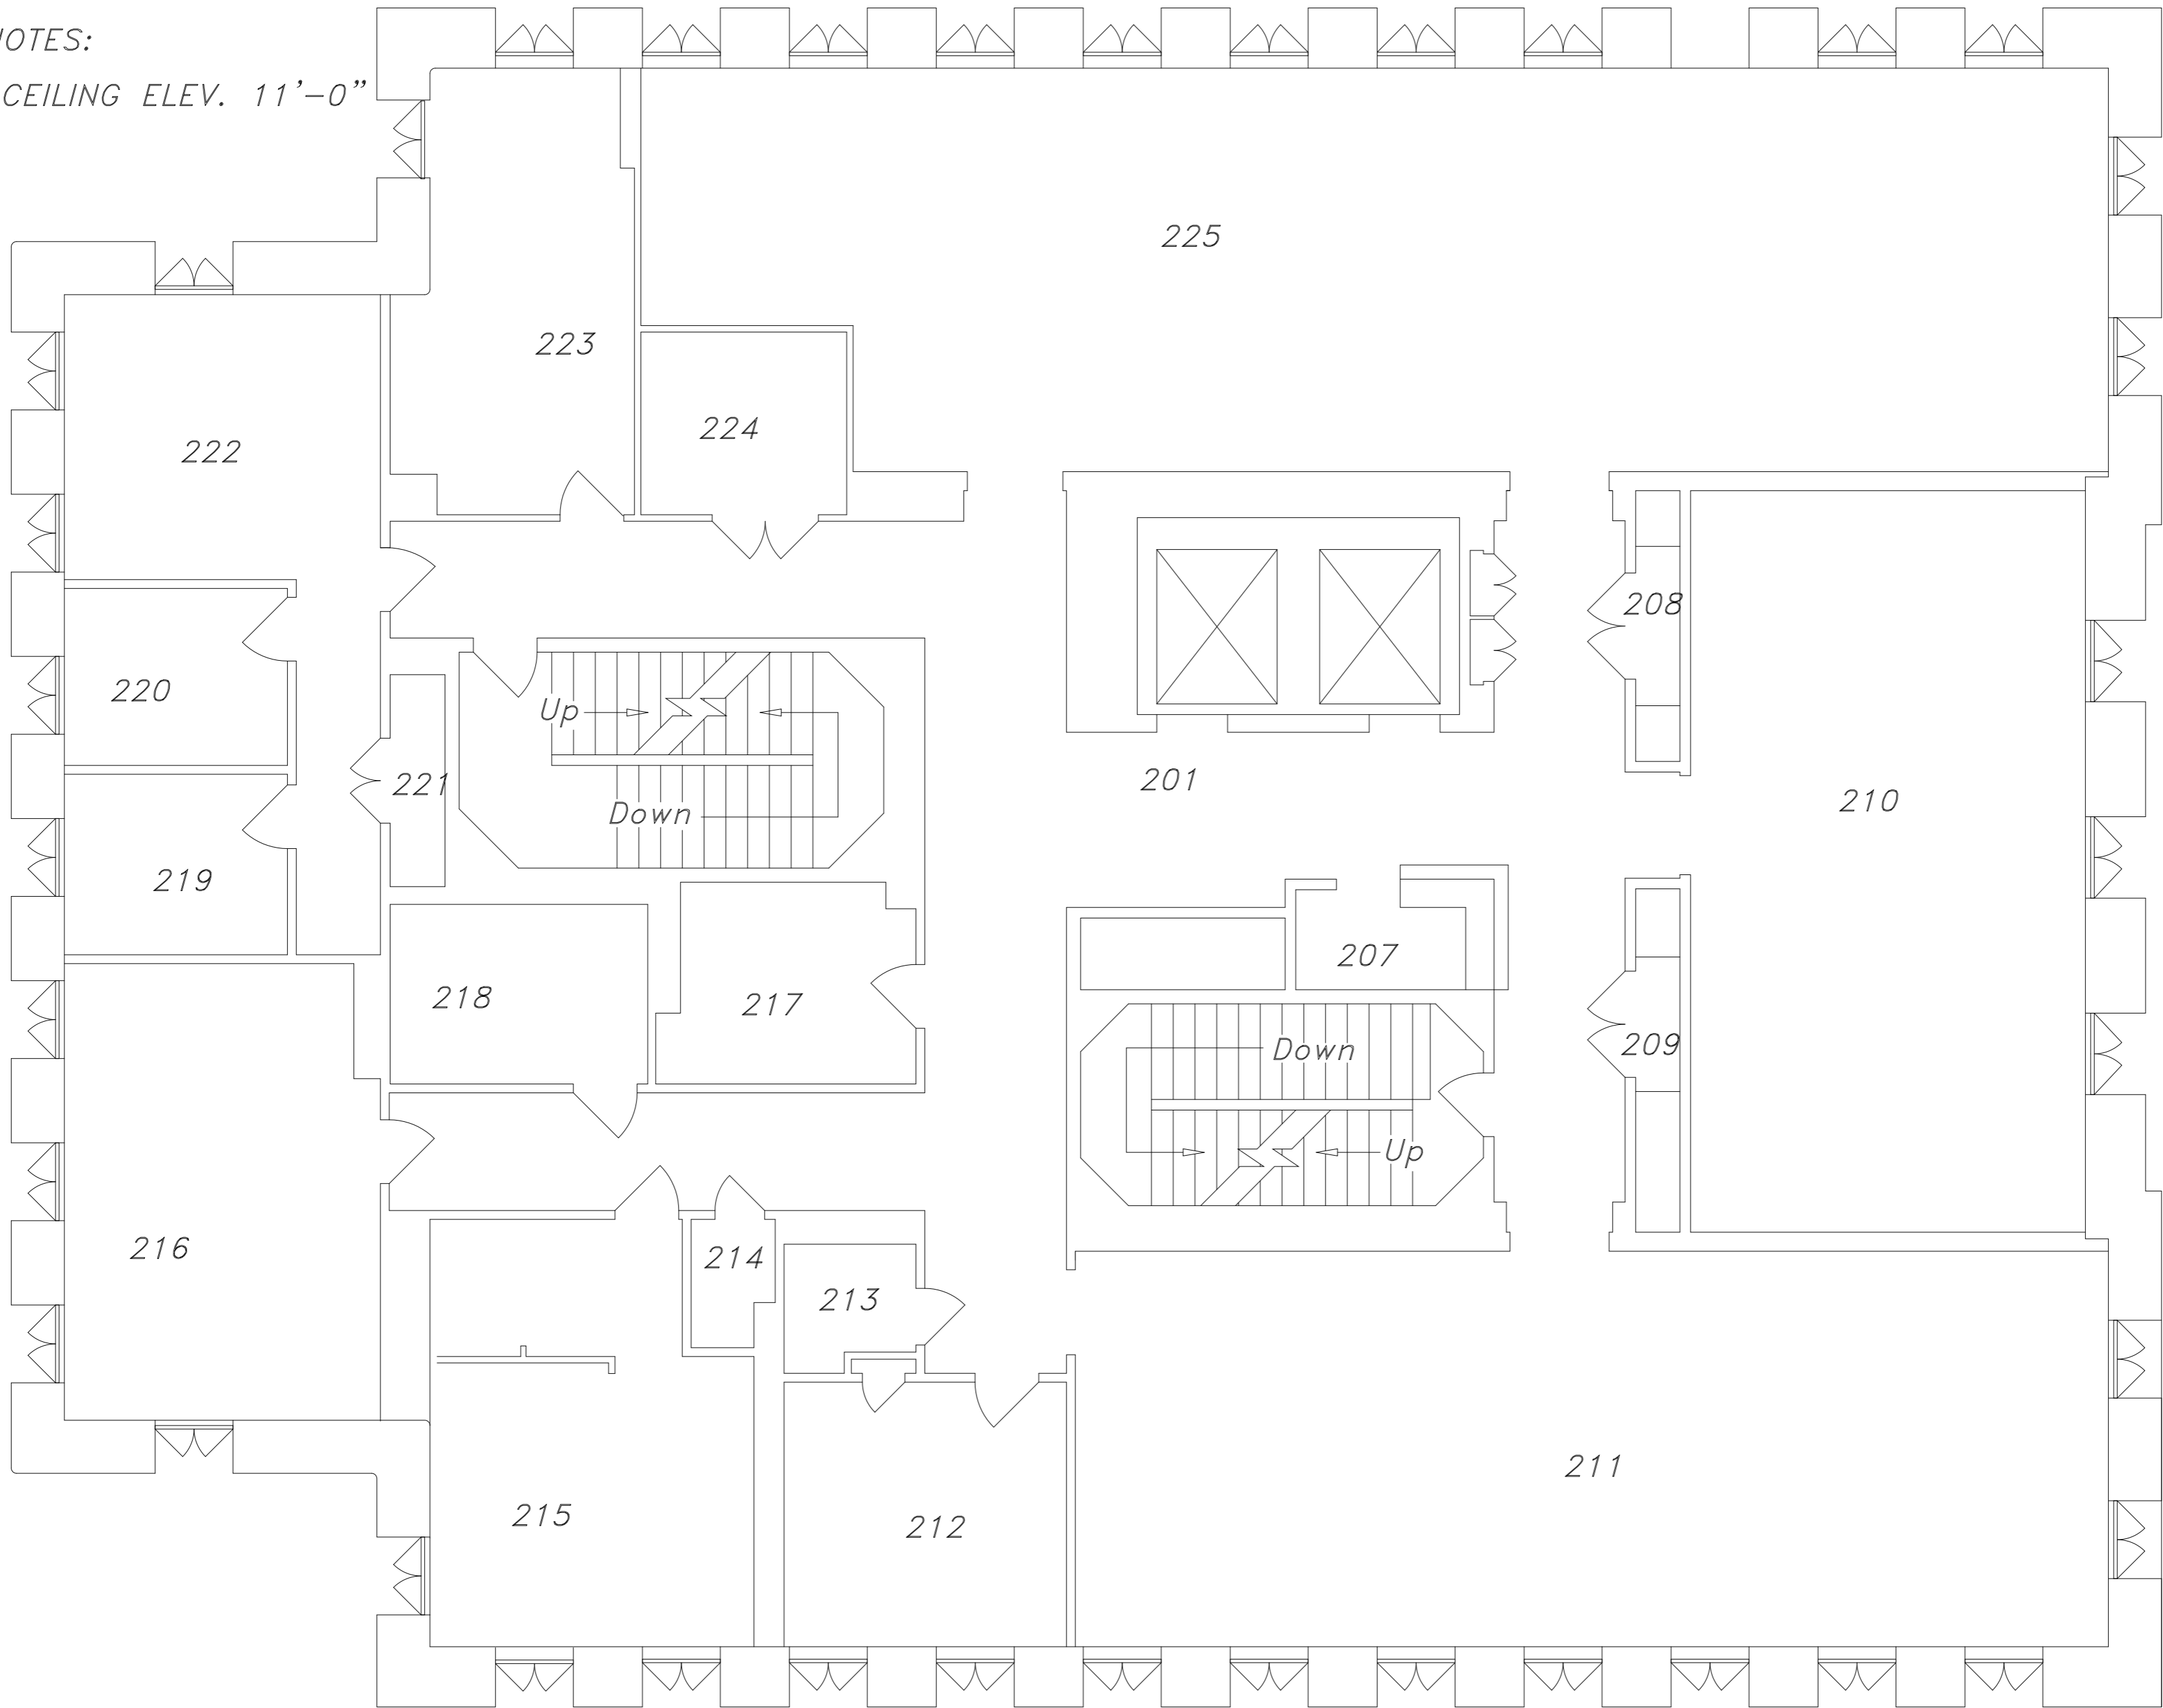

SECOND FLOOR


SCALE 1/8"=1'-0"

MCLNO/CHARITY CAMPUS
L & M Building

SHEET
3 of 10
DATE:
03/10/99

NOTES:

1. CEILING ELEV. 11'-0"

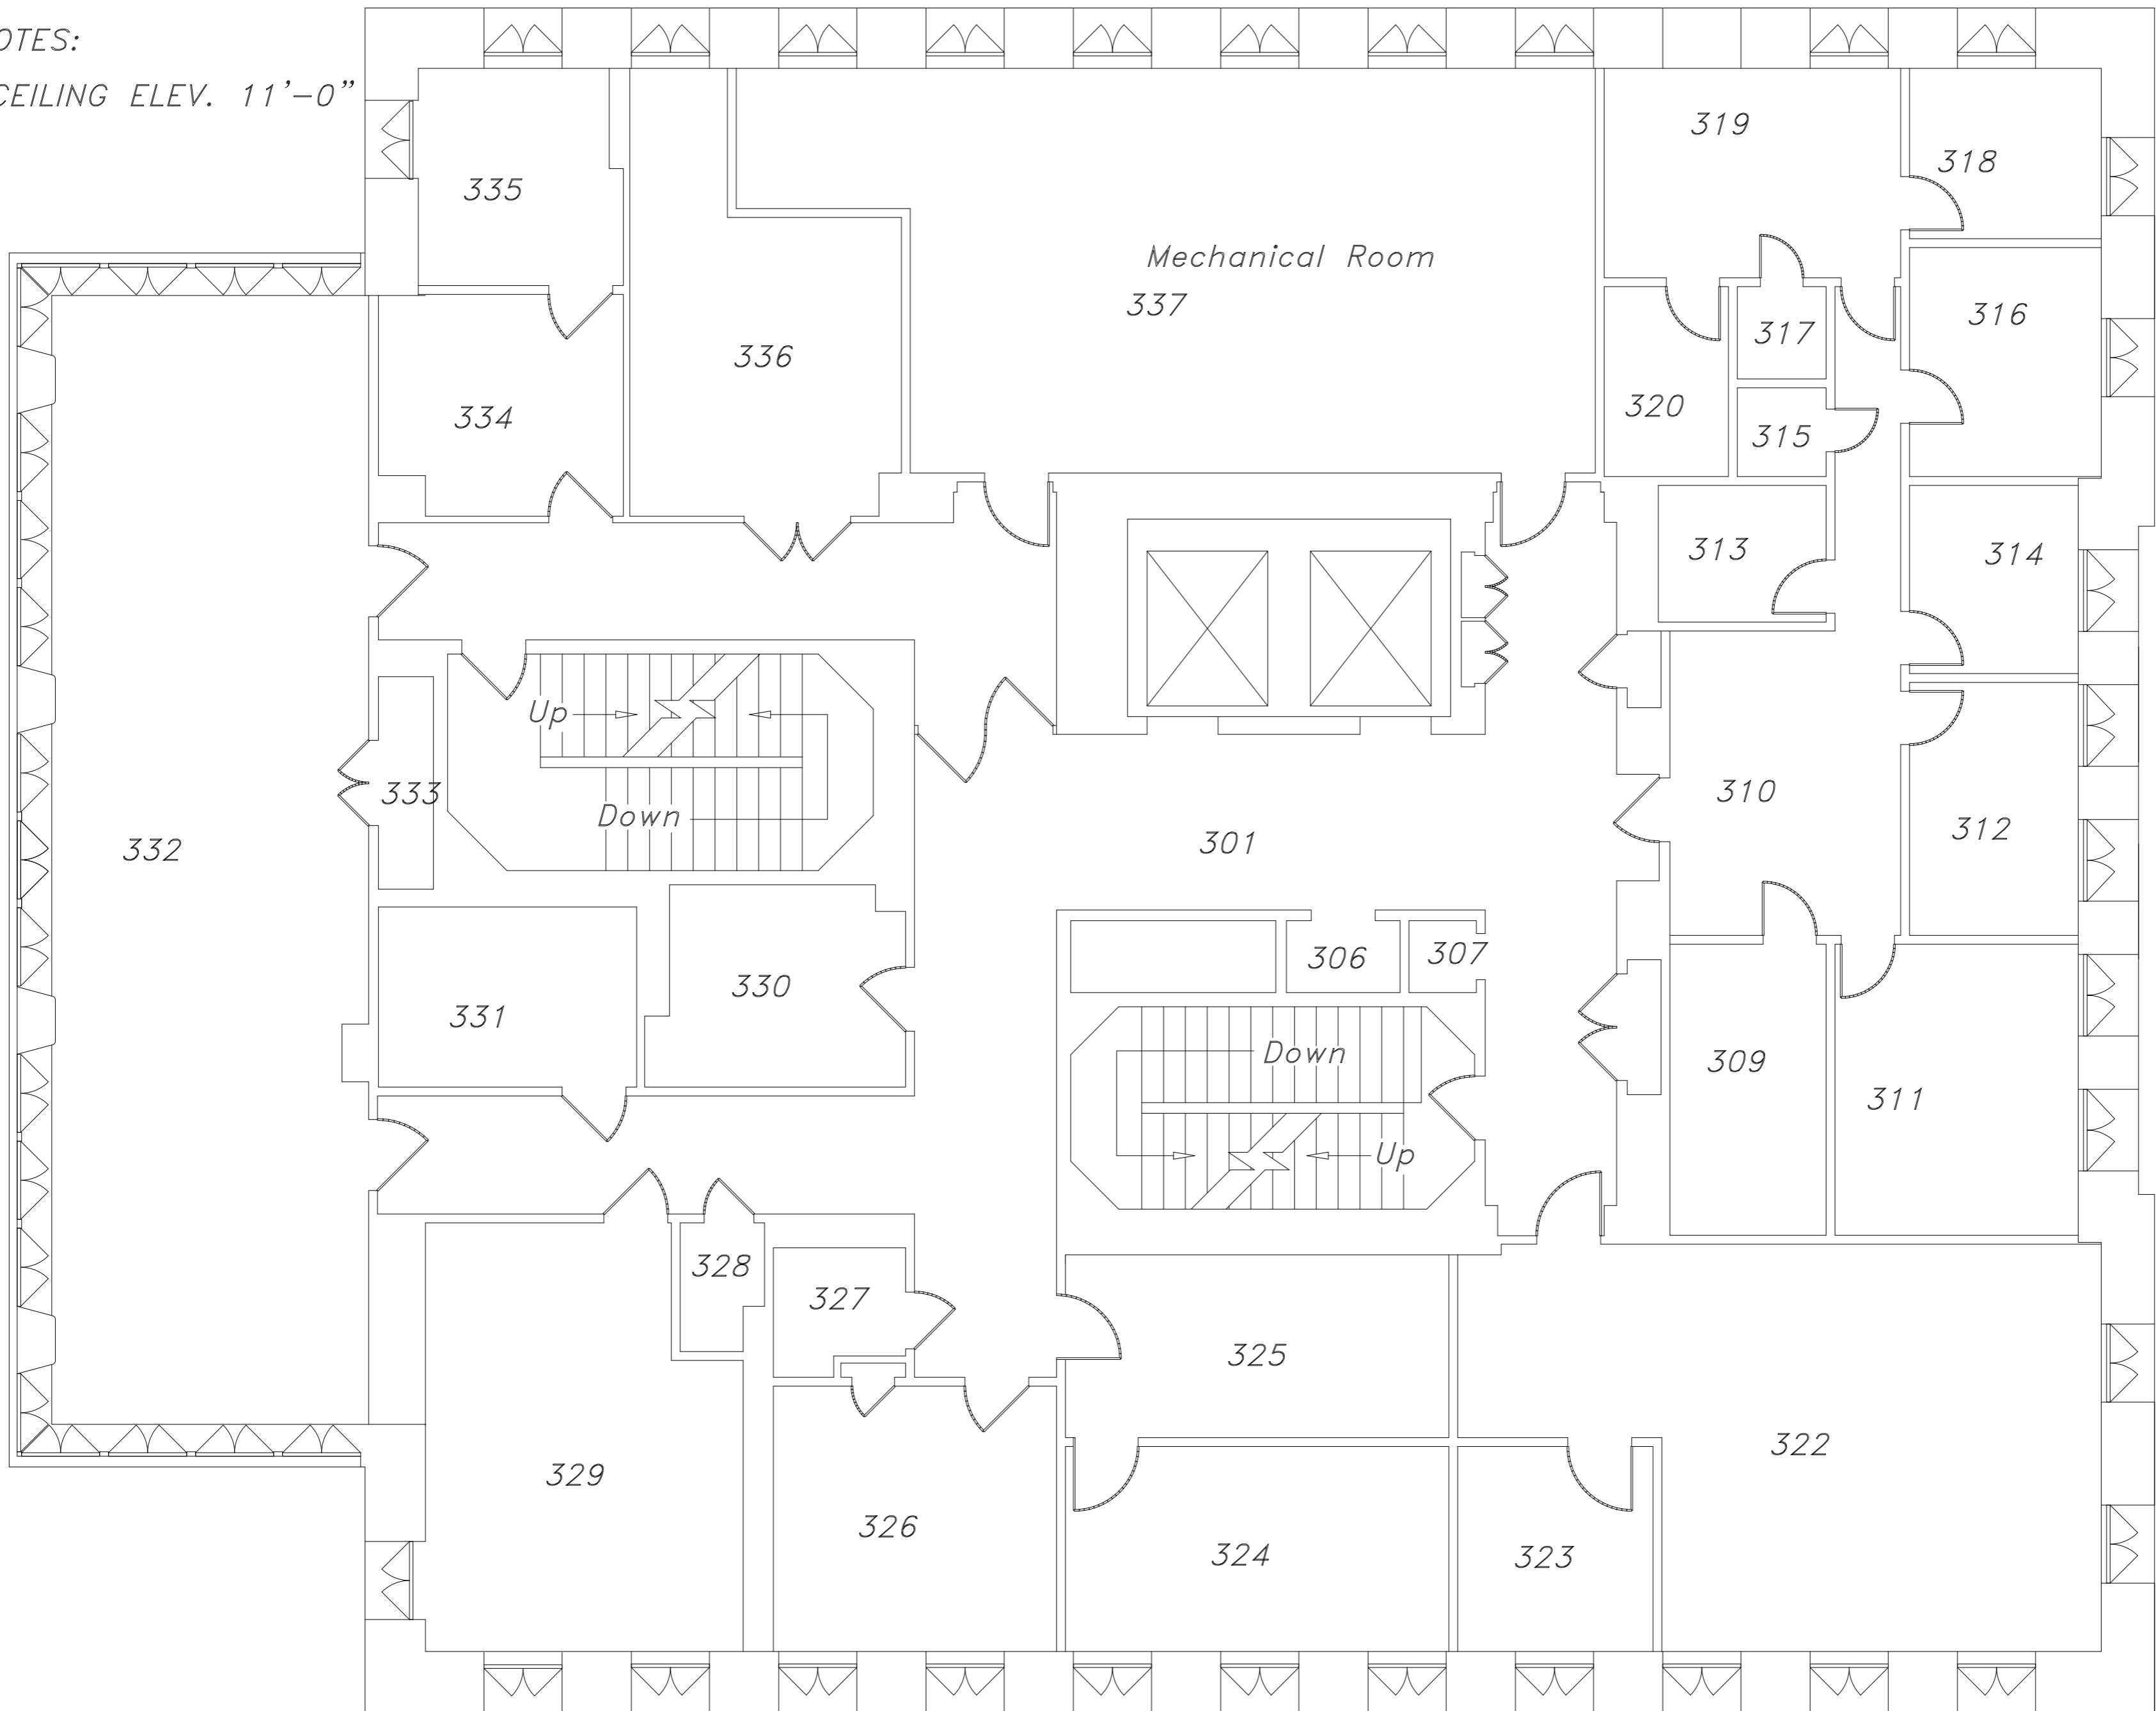

THIRD FLOOR


SCALE 1/8"=1'-0"

MCLNO/CHARITY CAMPUS
L & M Building

SHEET
4 of 10
DATE:
03/15/99

NOTES:

1. CEILING ELEV. 11'-0"

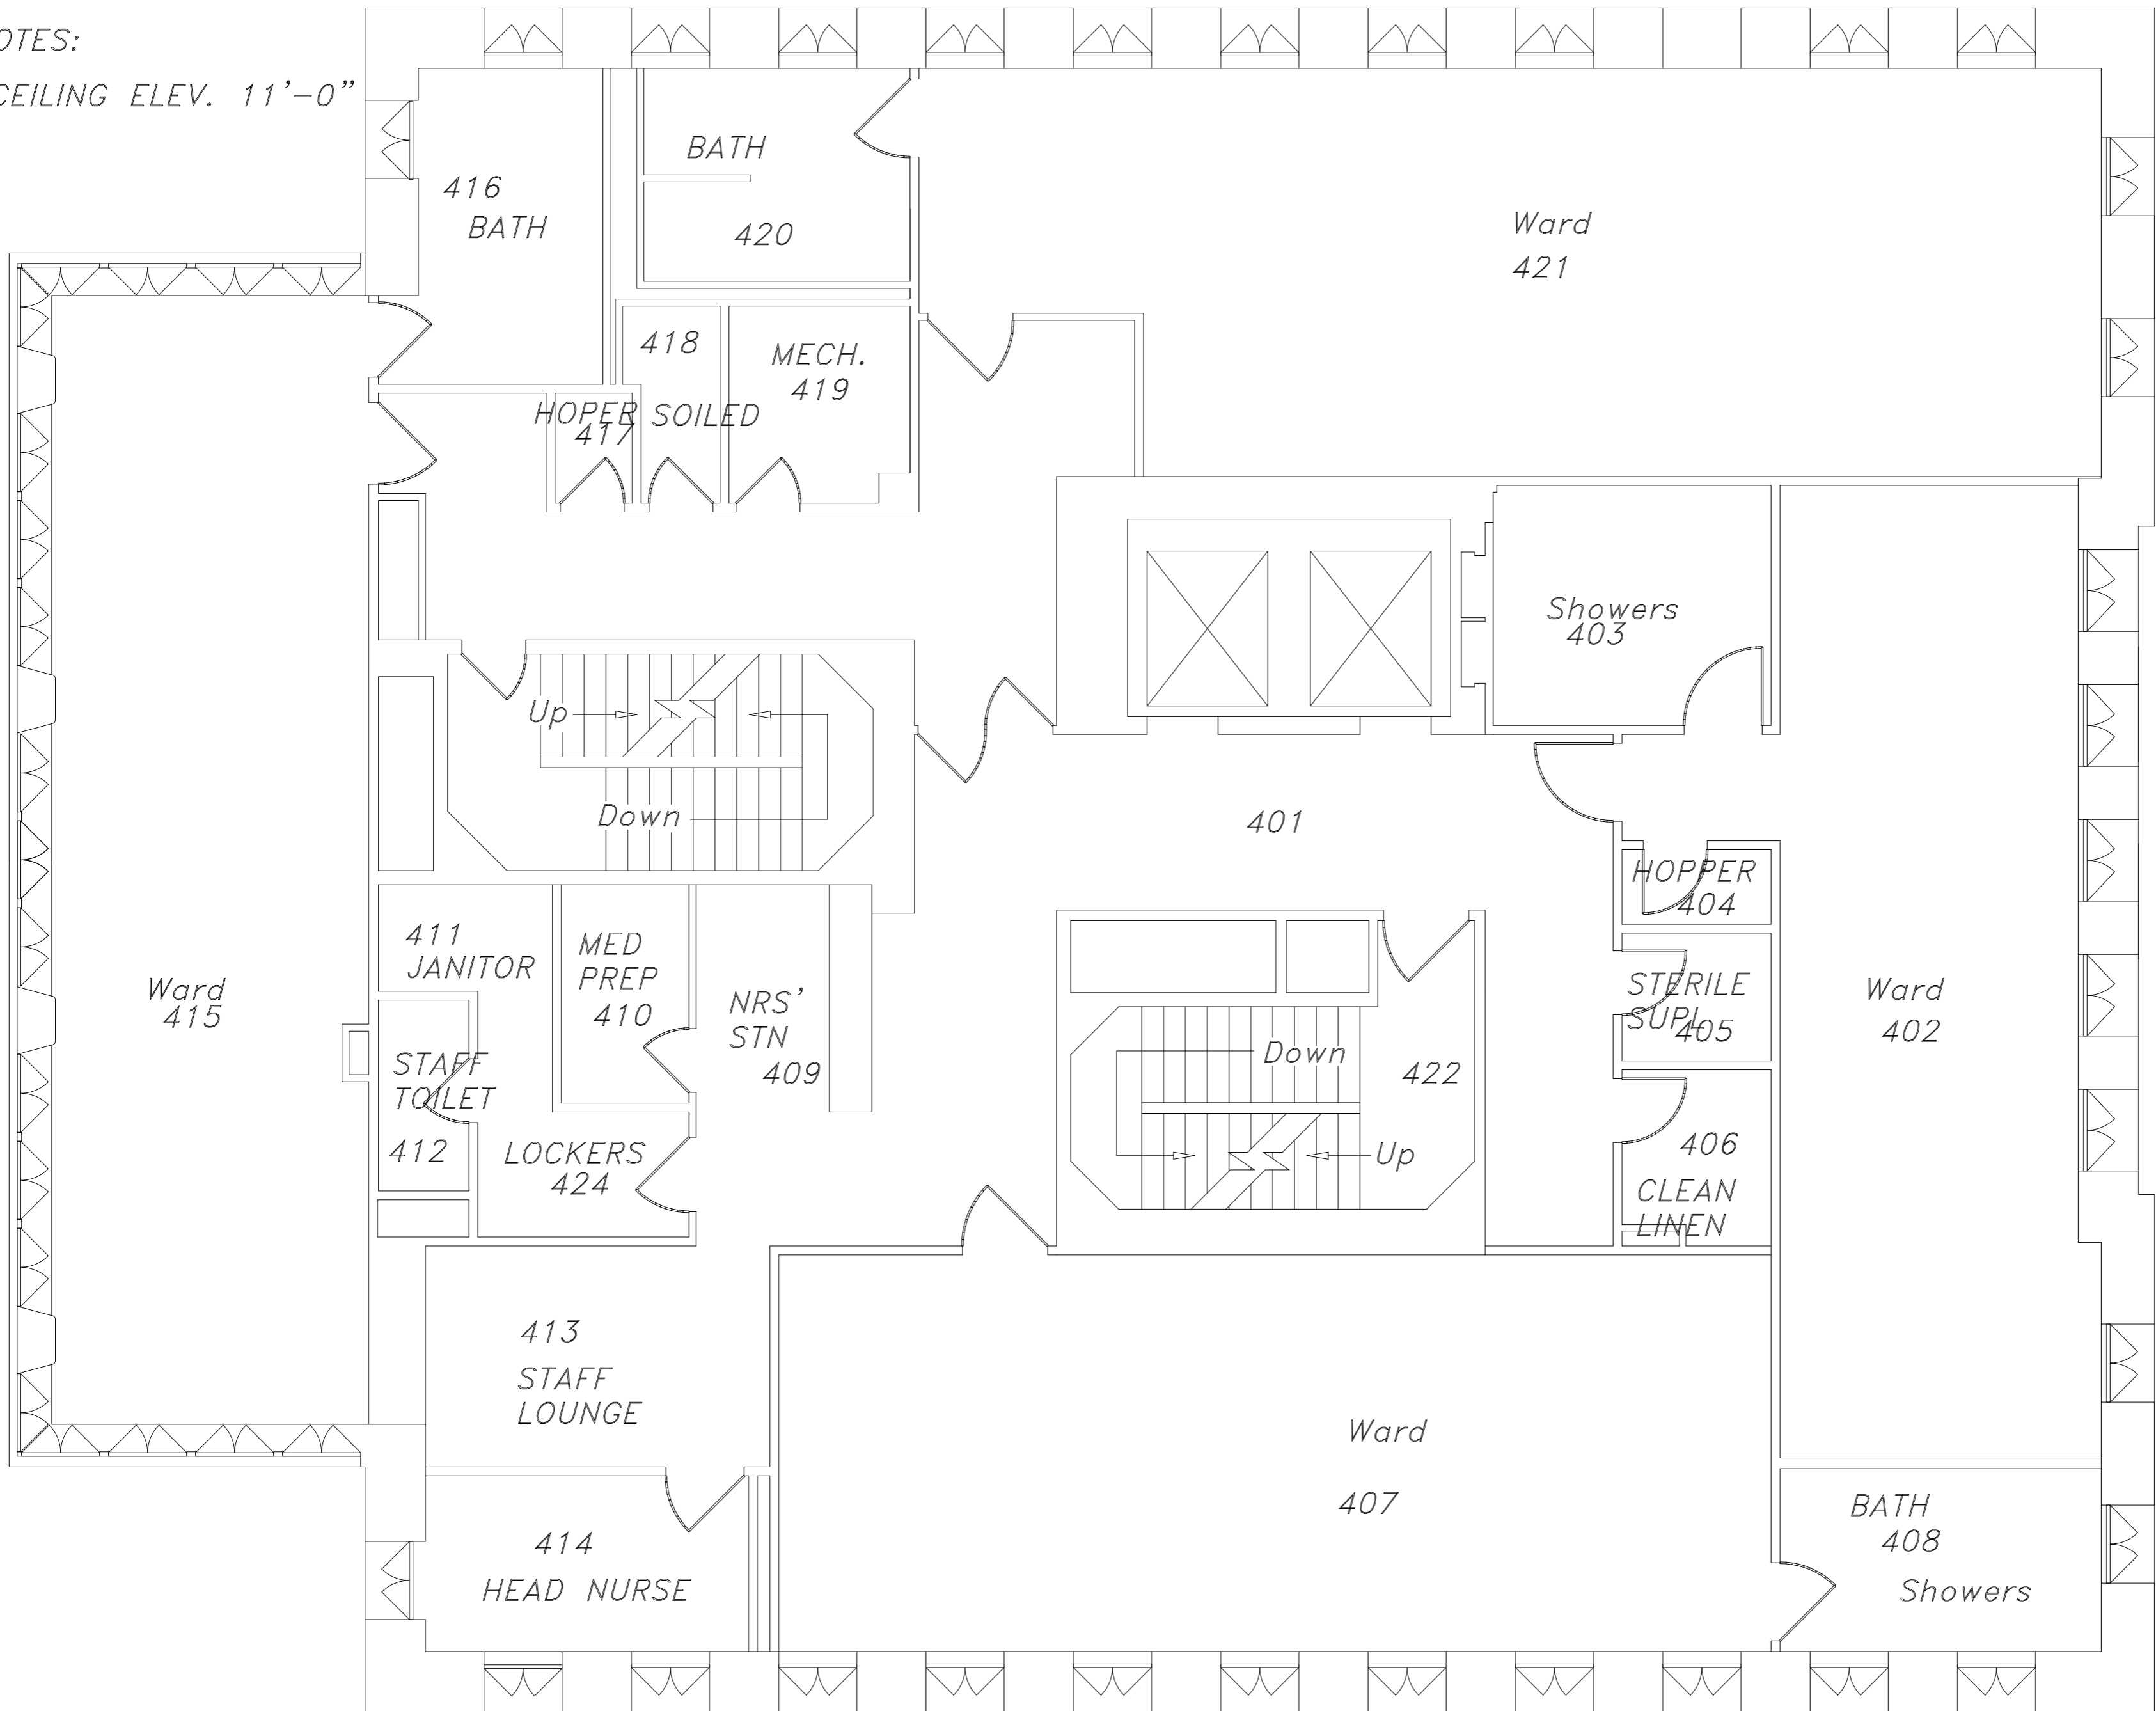

FOURTH FLOOR


SCALE 1/8"=1'-0"

MCLNO/CHARITY CAMPUS
L & M Building

SHEET
5 of 10
DATE:
03/15/99

NOTES:

1. CEILING ELEV. 11'-0"

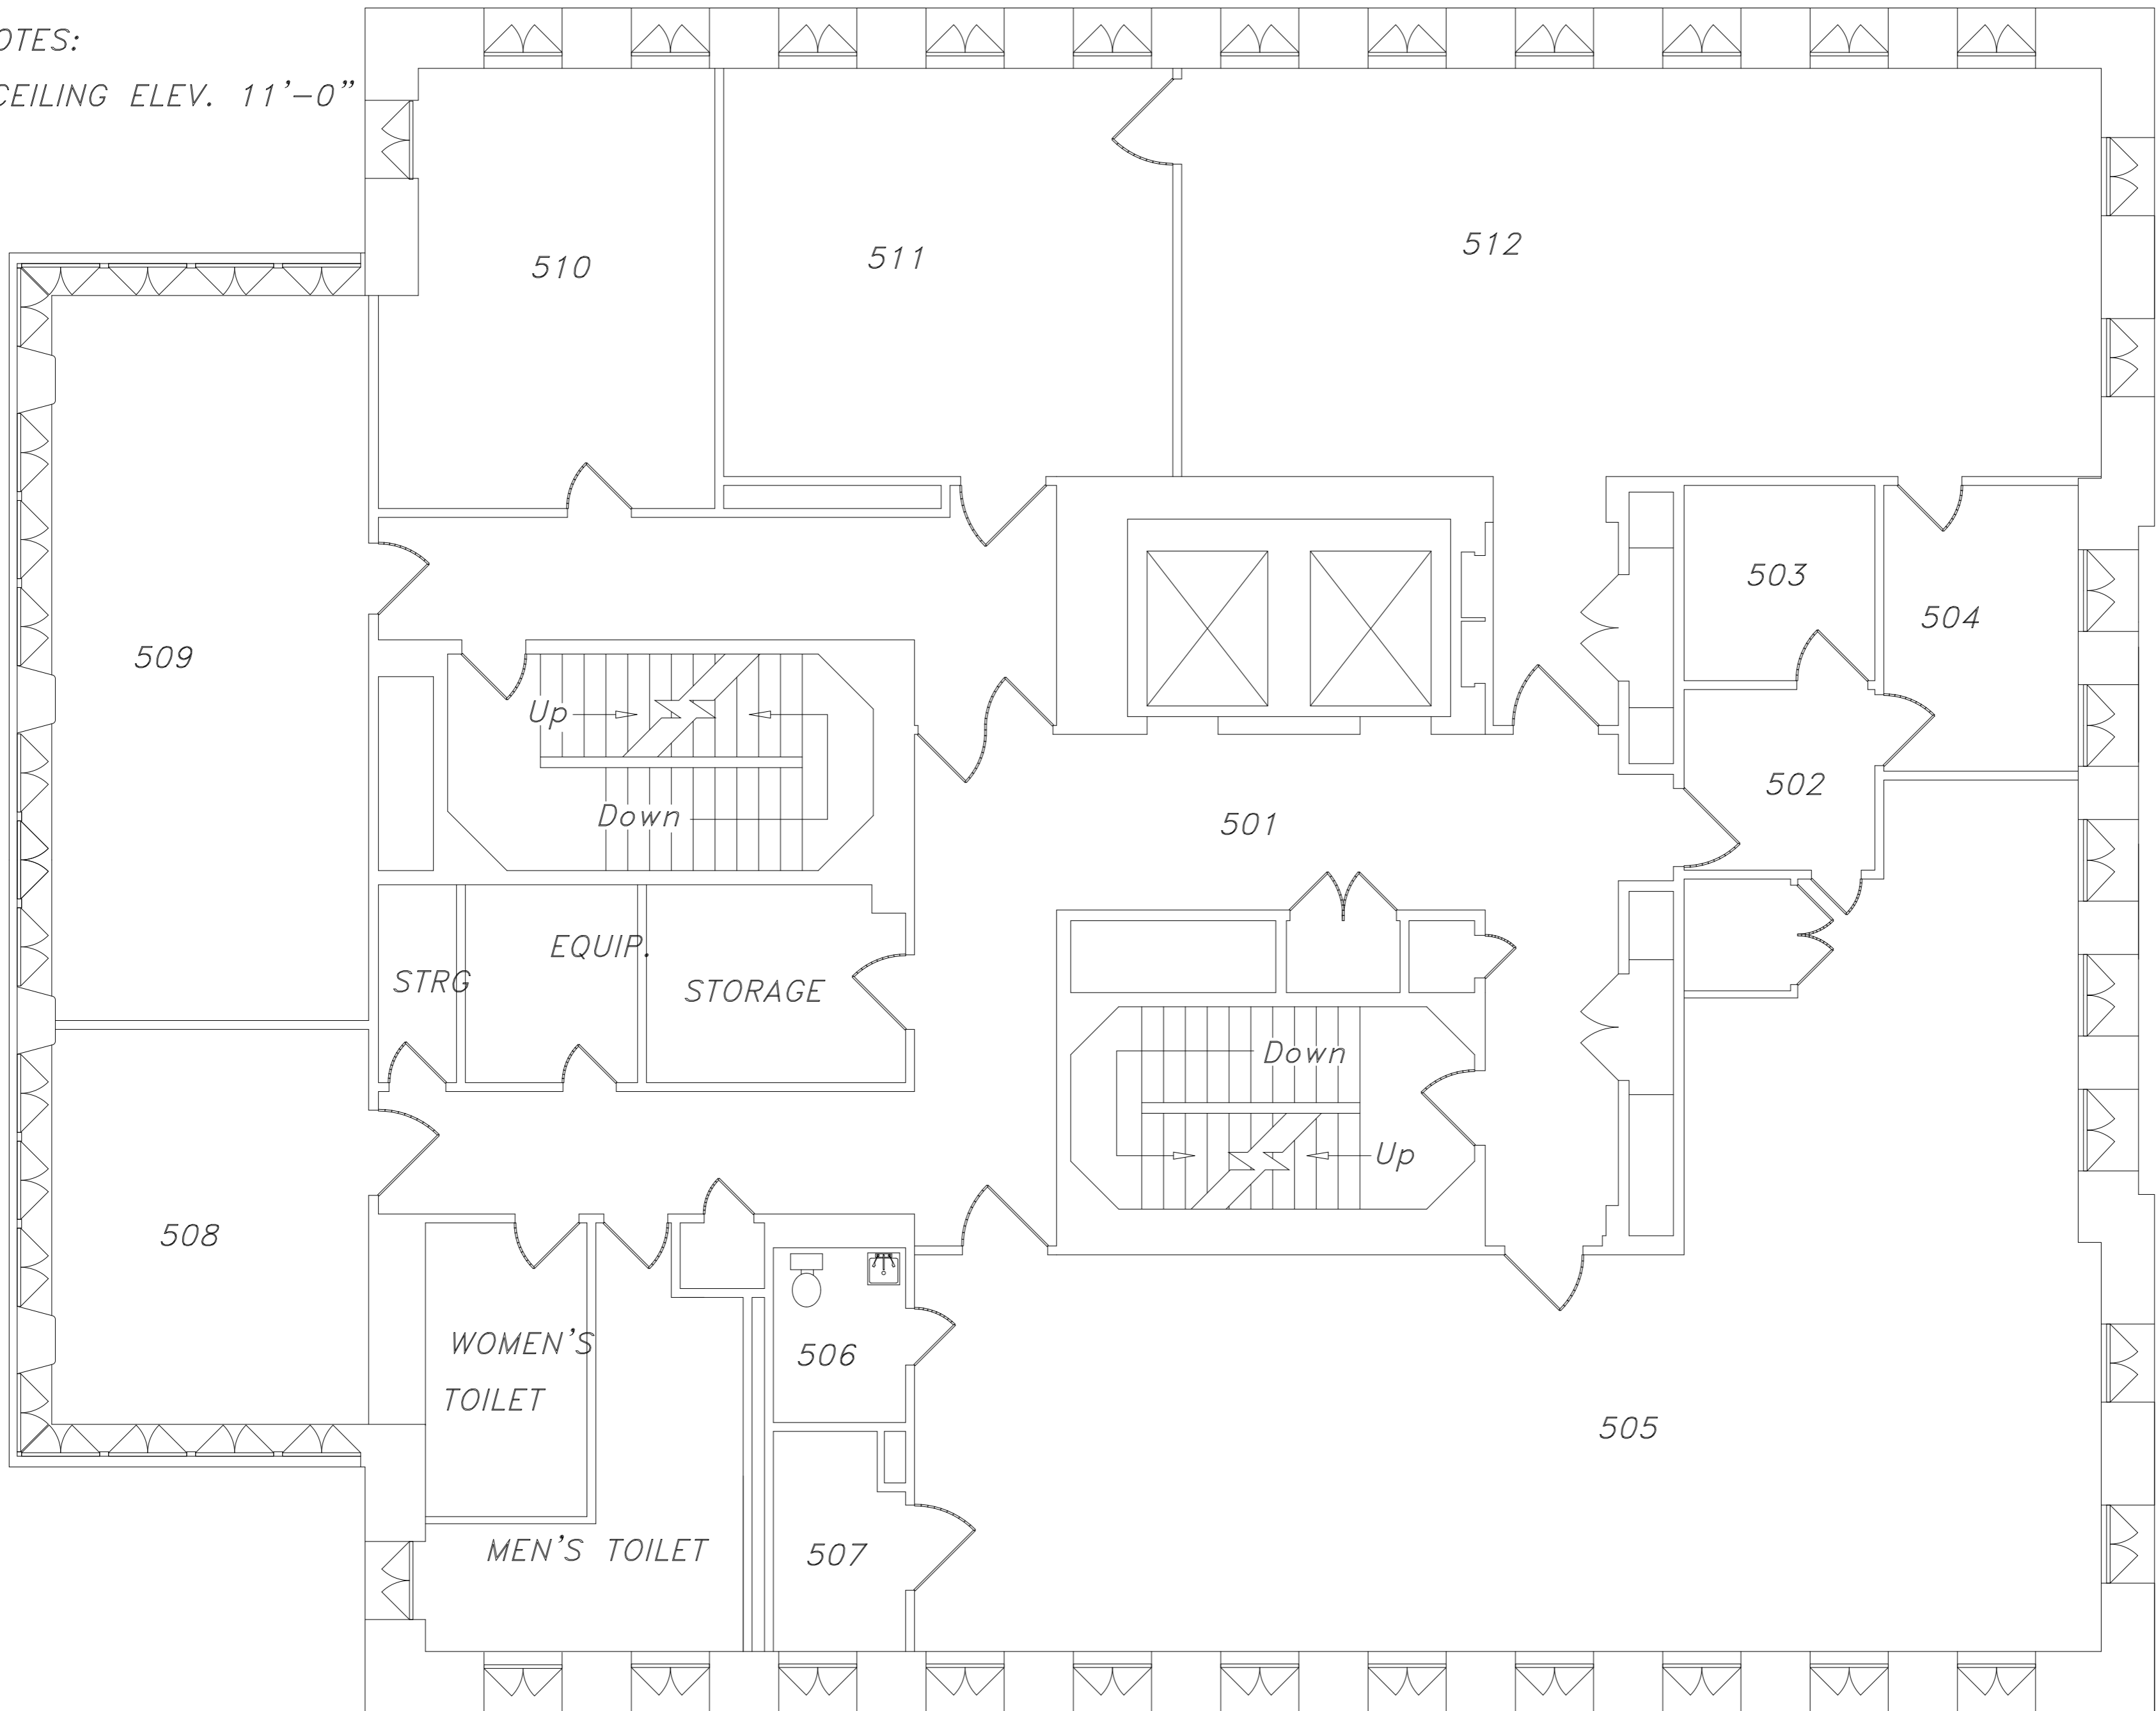

FIFTH FLOOR


SCALE 1/8"=1'-0"

MCLNO/CHARITY CAMPUS
L & M Building

SHEET
6 of 10
DATE:
03/15/99

NOTES:

1. CEILING ELEV. 11'-0"

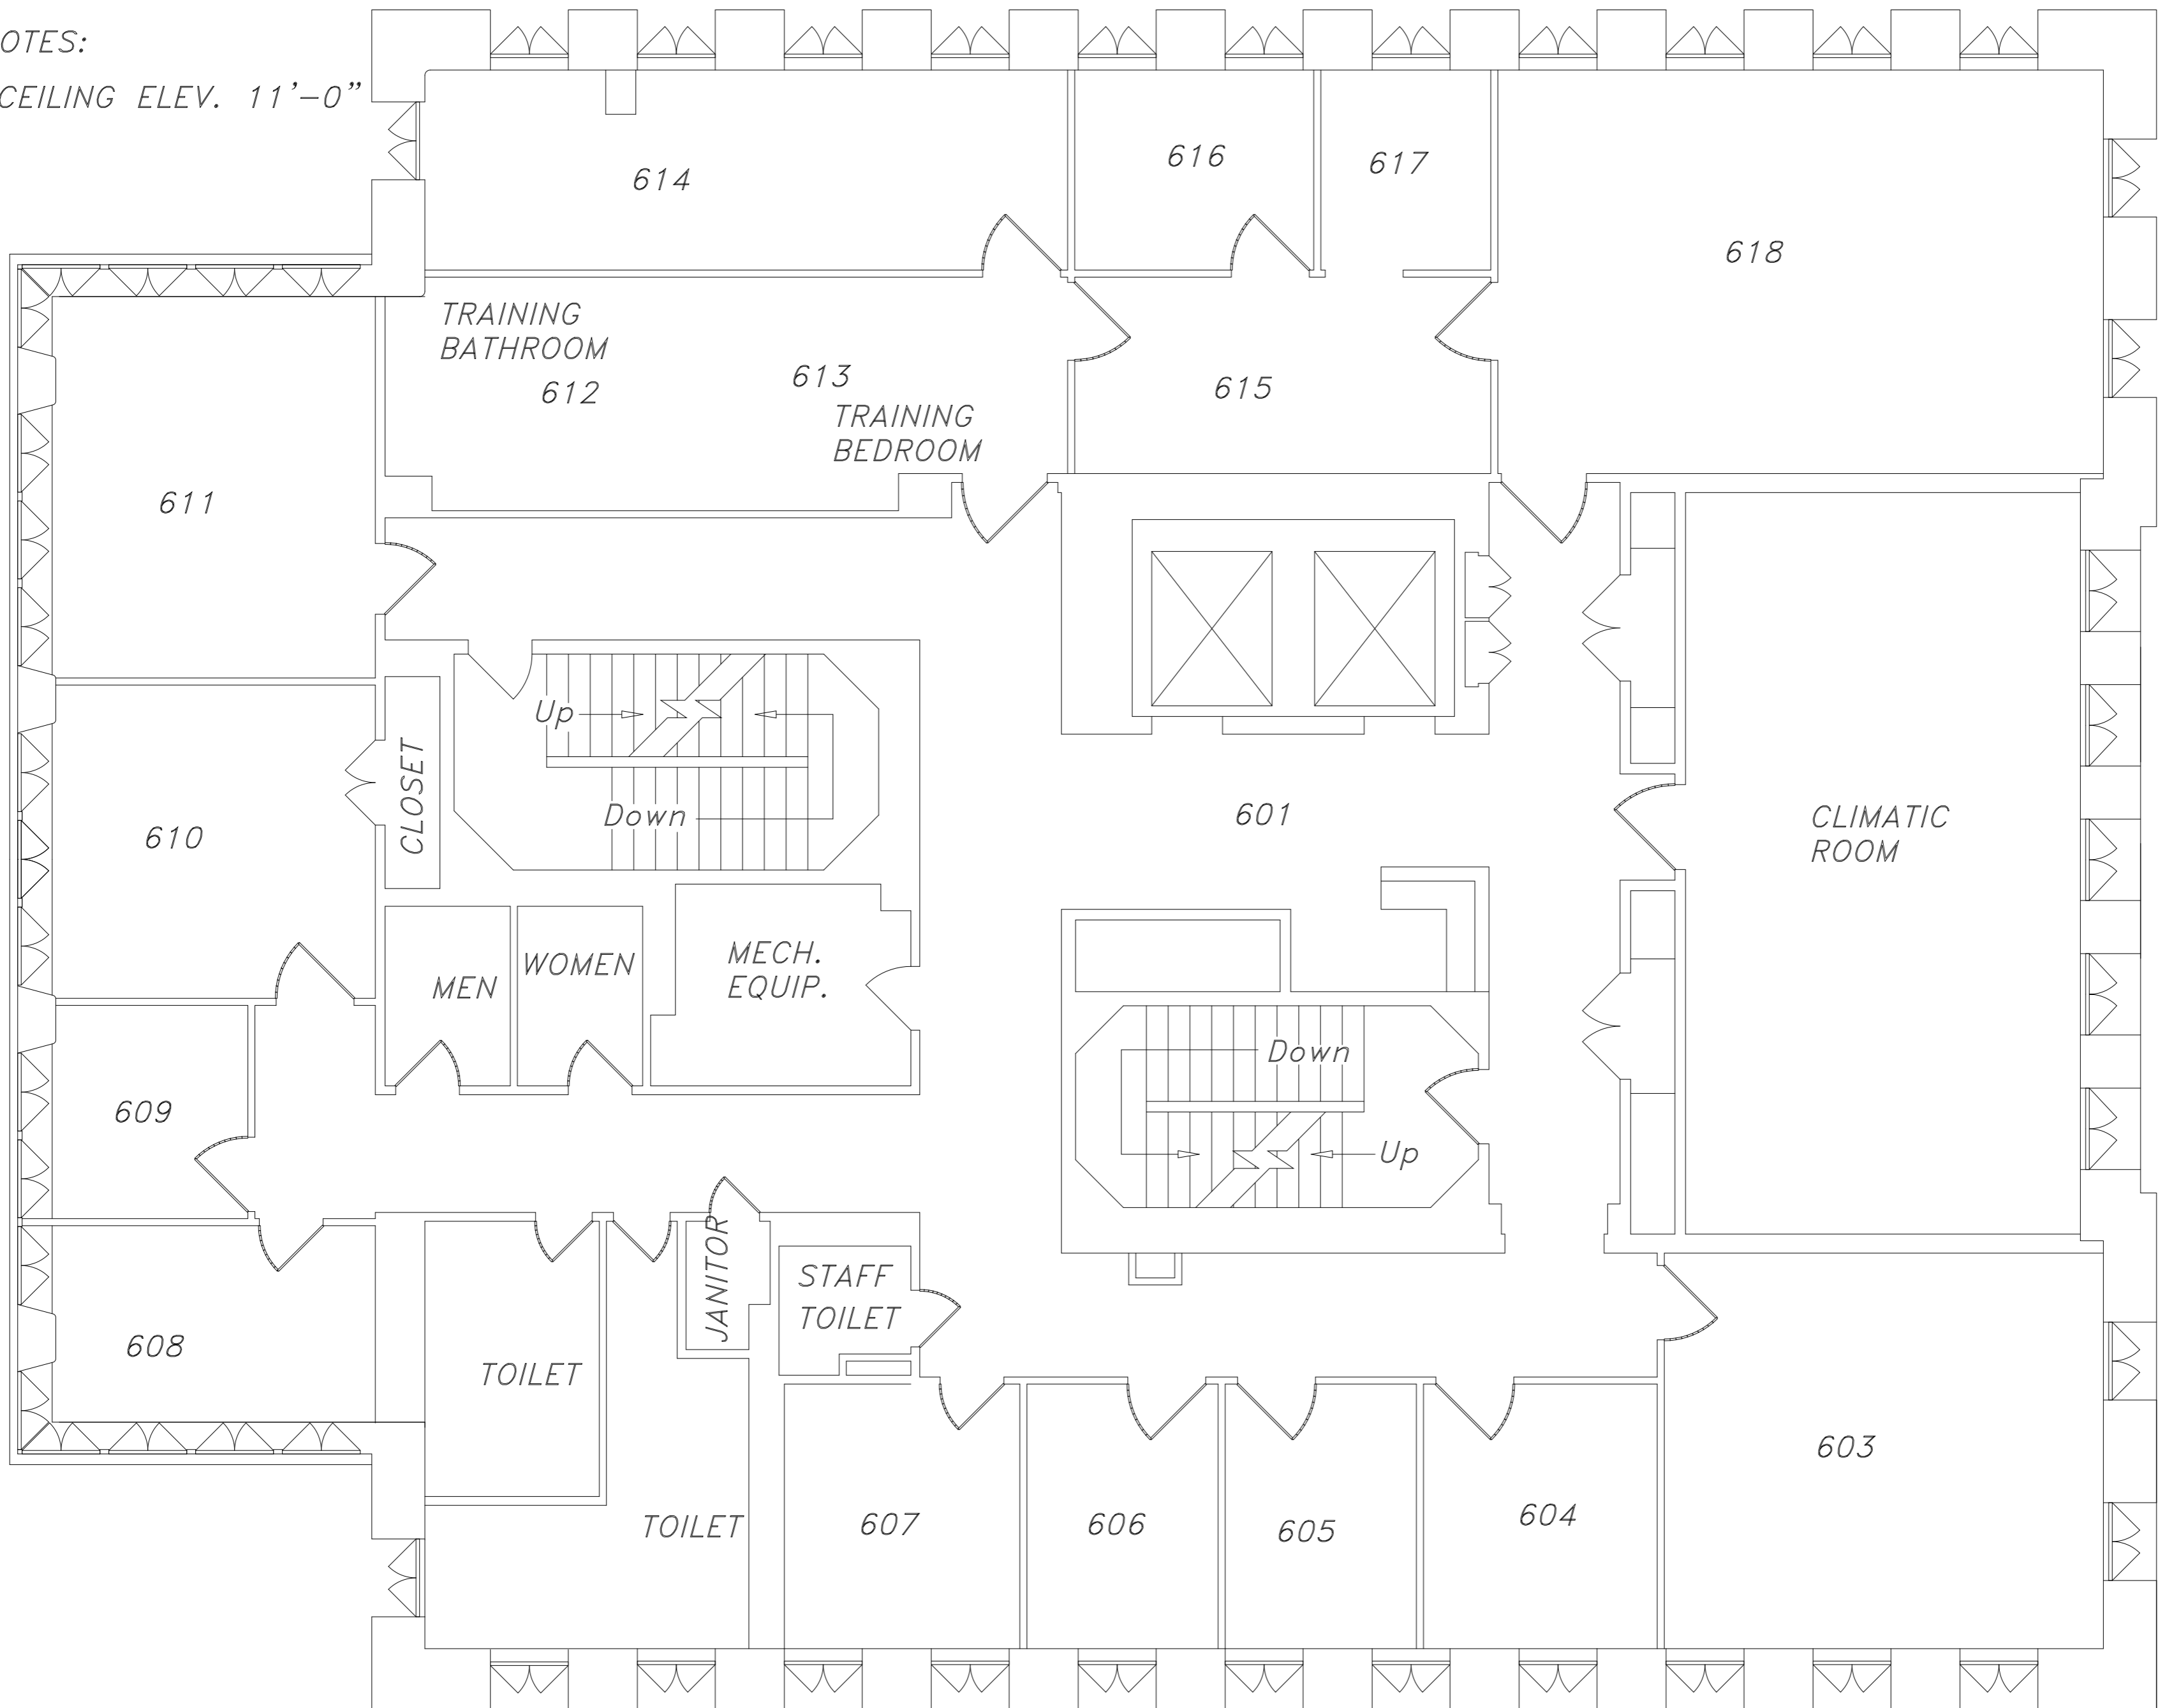

SIXTH FLOOR


SCALE 1/8"=1'-0"

MCLNO/CHARITY CAMPUS
L & M Building

SHEET
7 of 10
DATE:
03/19/99

NOTES:

1. CEILING ELEV. 11'-0"

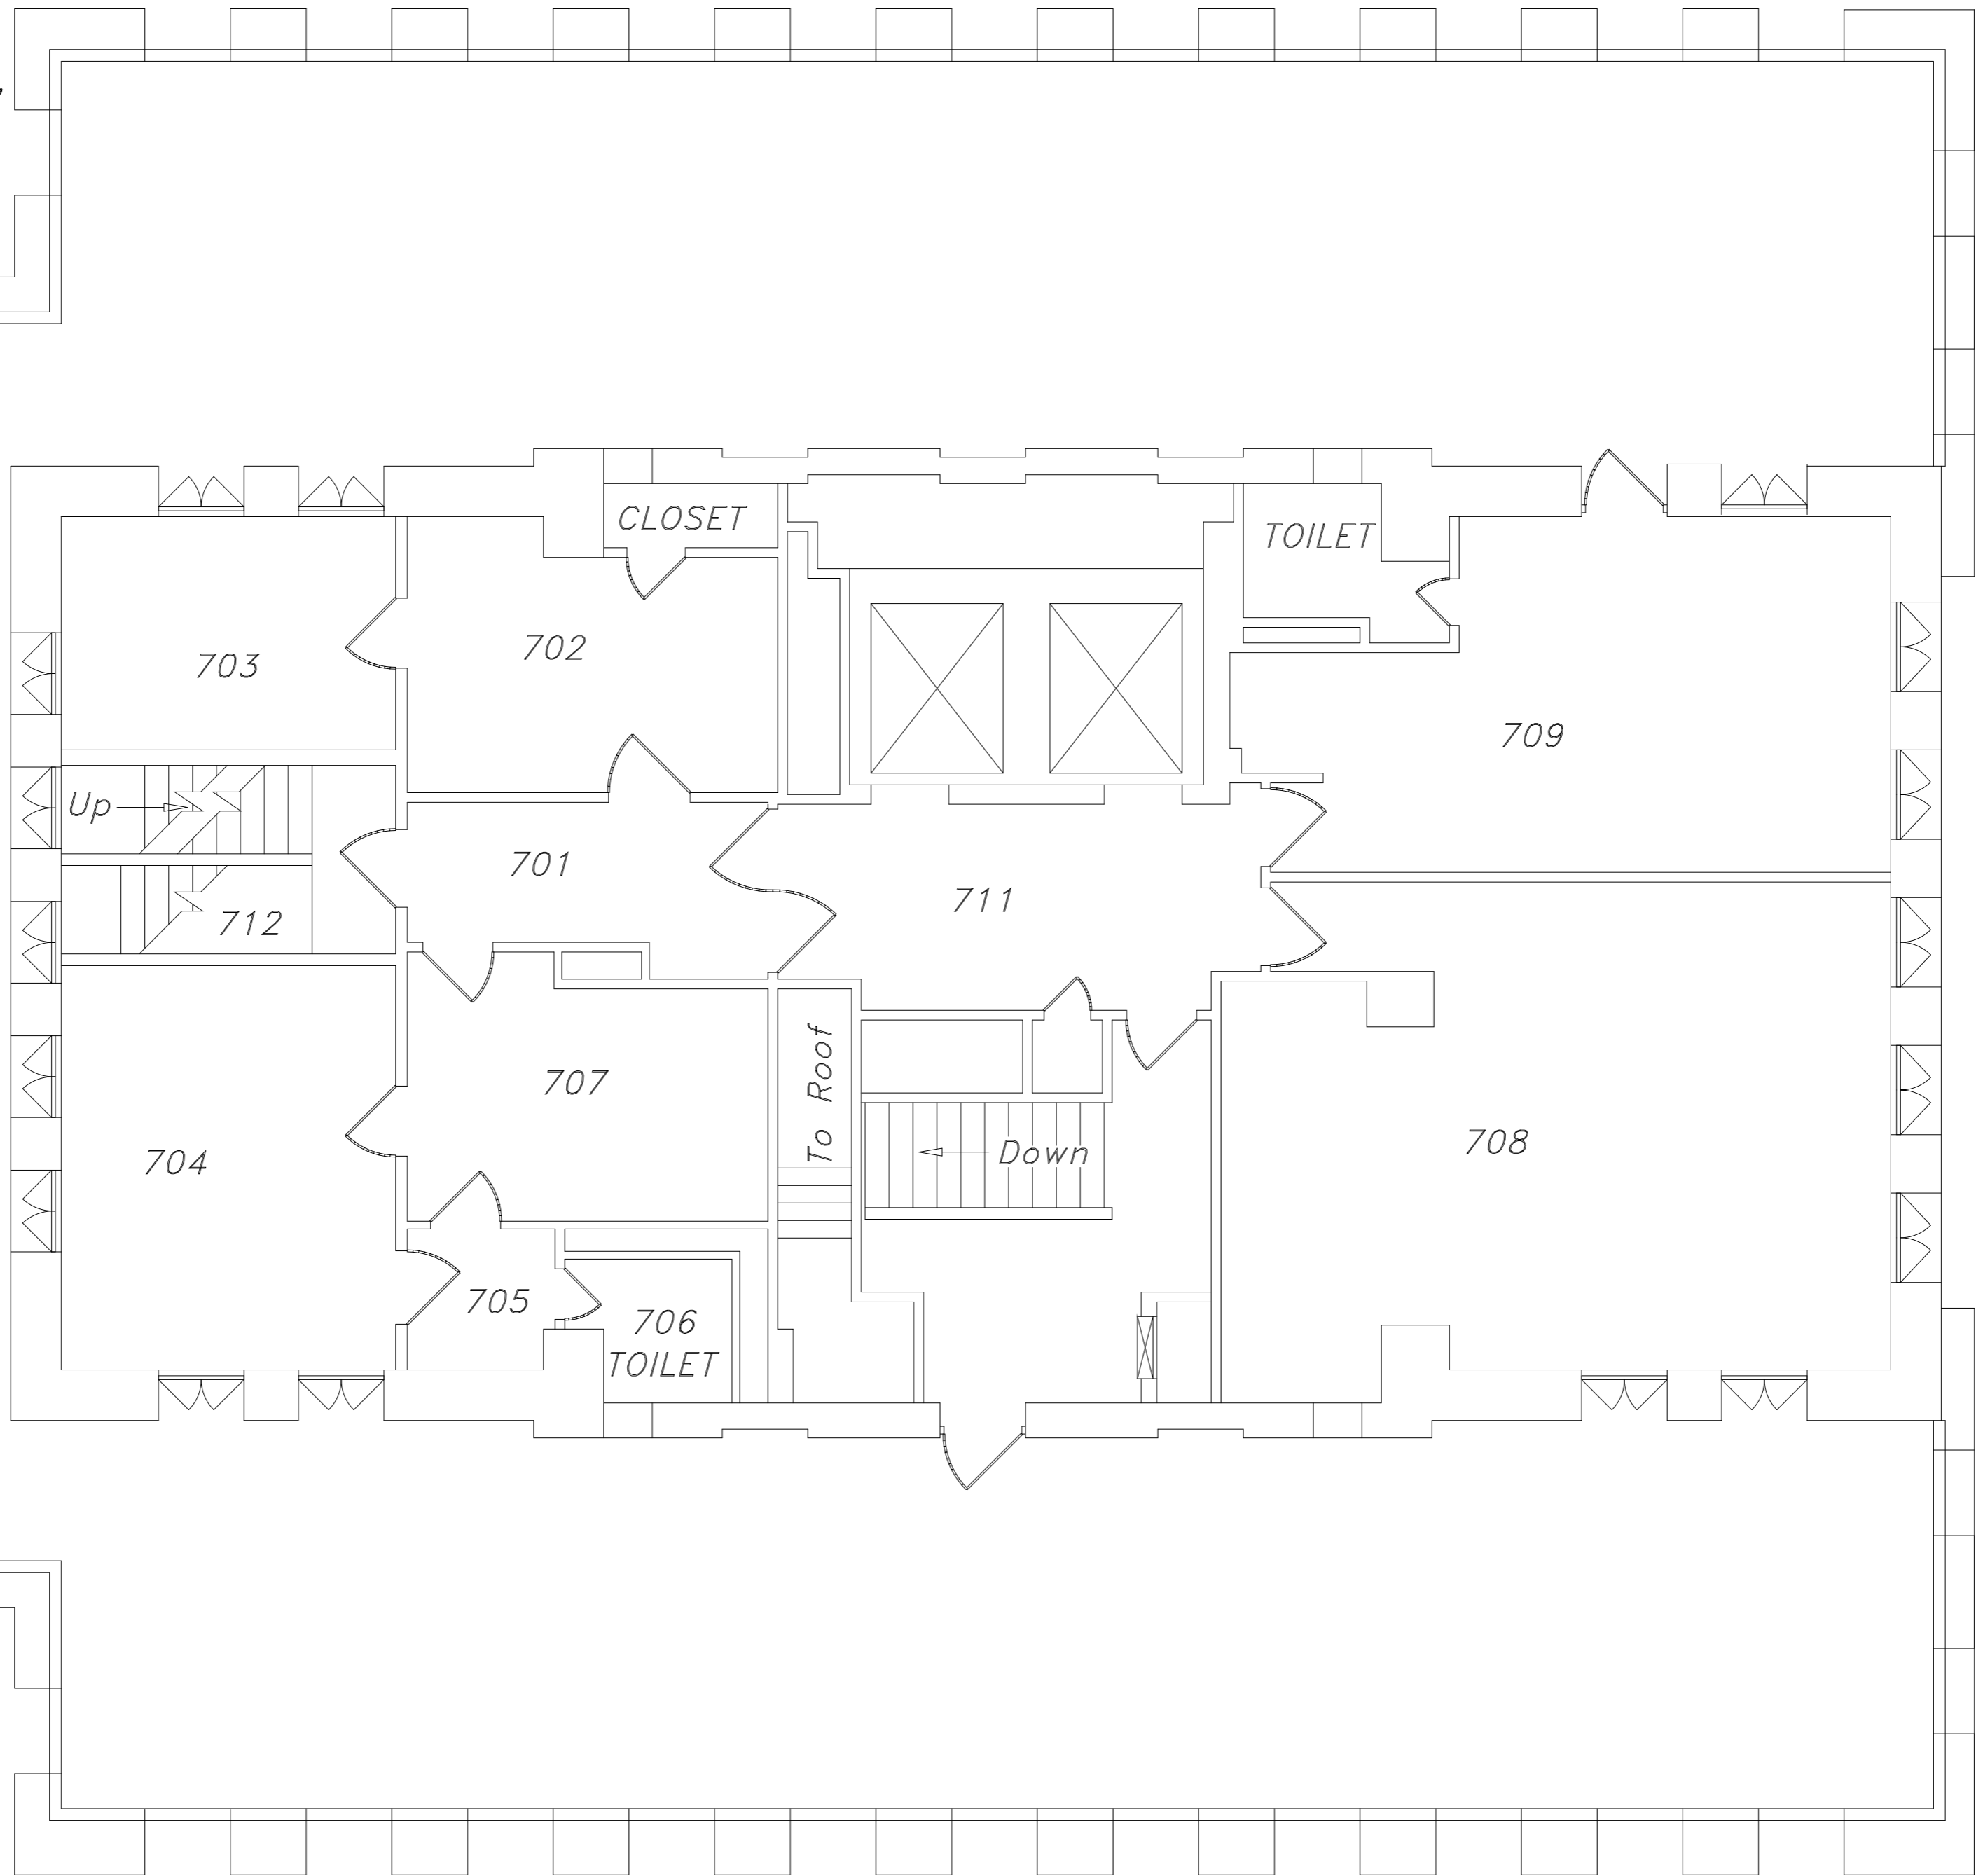


SEVENTH FLOOR

SCALE 1/8"=1'-0"

MCLNO/CHARITY CAMPUS
L & M Building

SHEET
8 of 10
DATE:
03/19/99

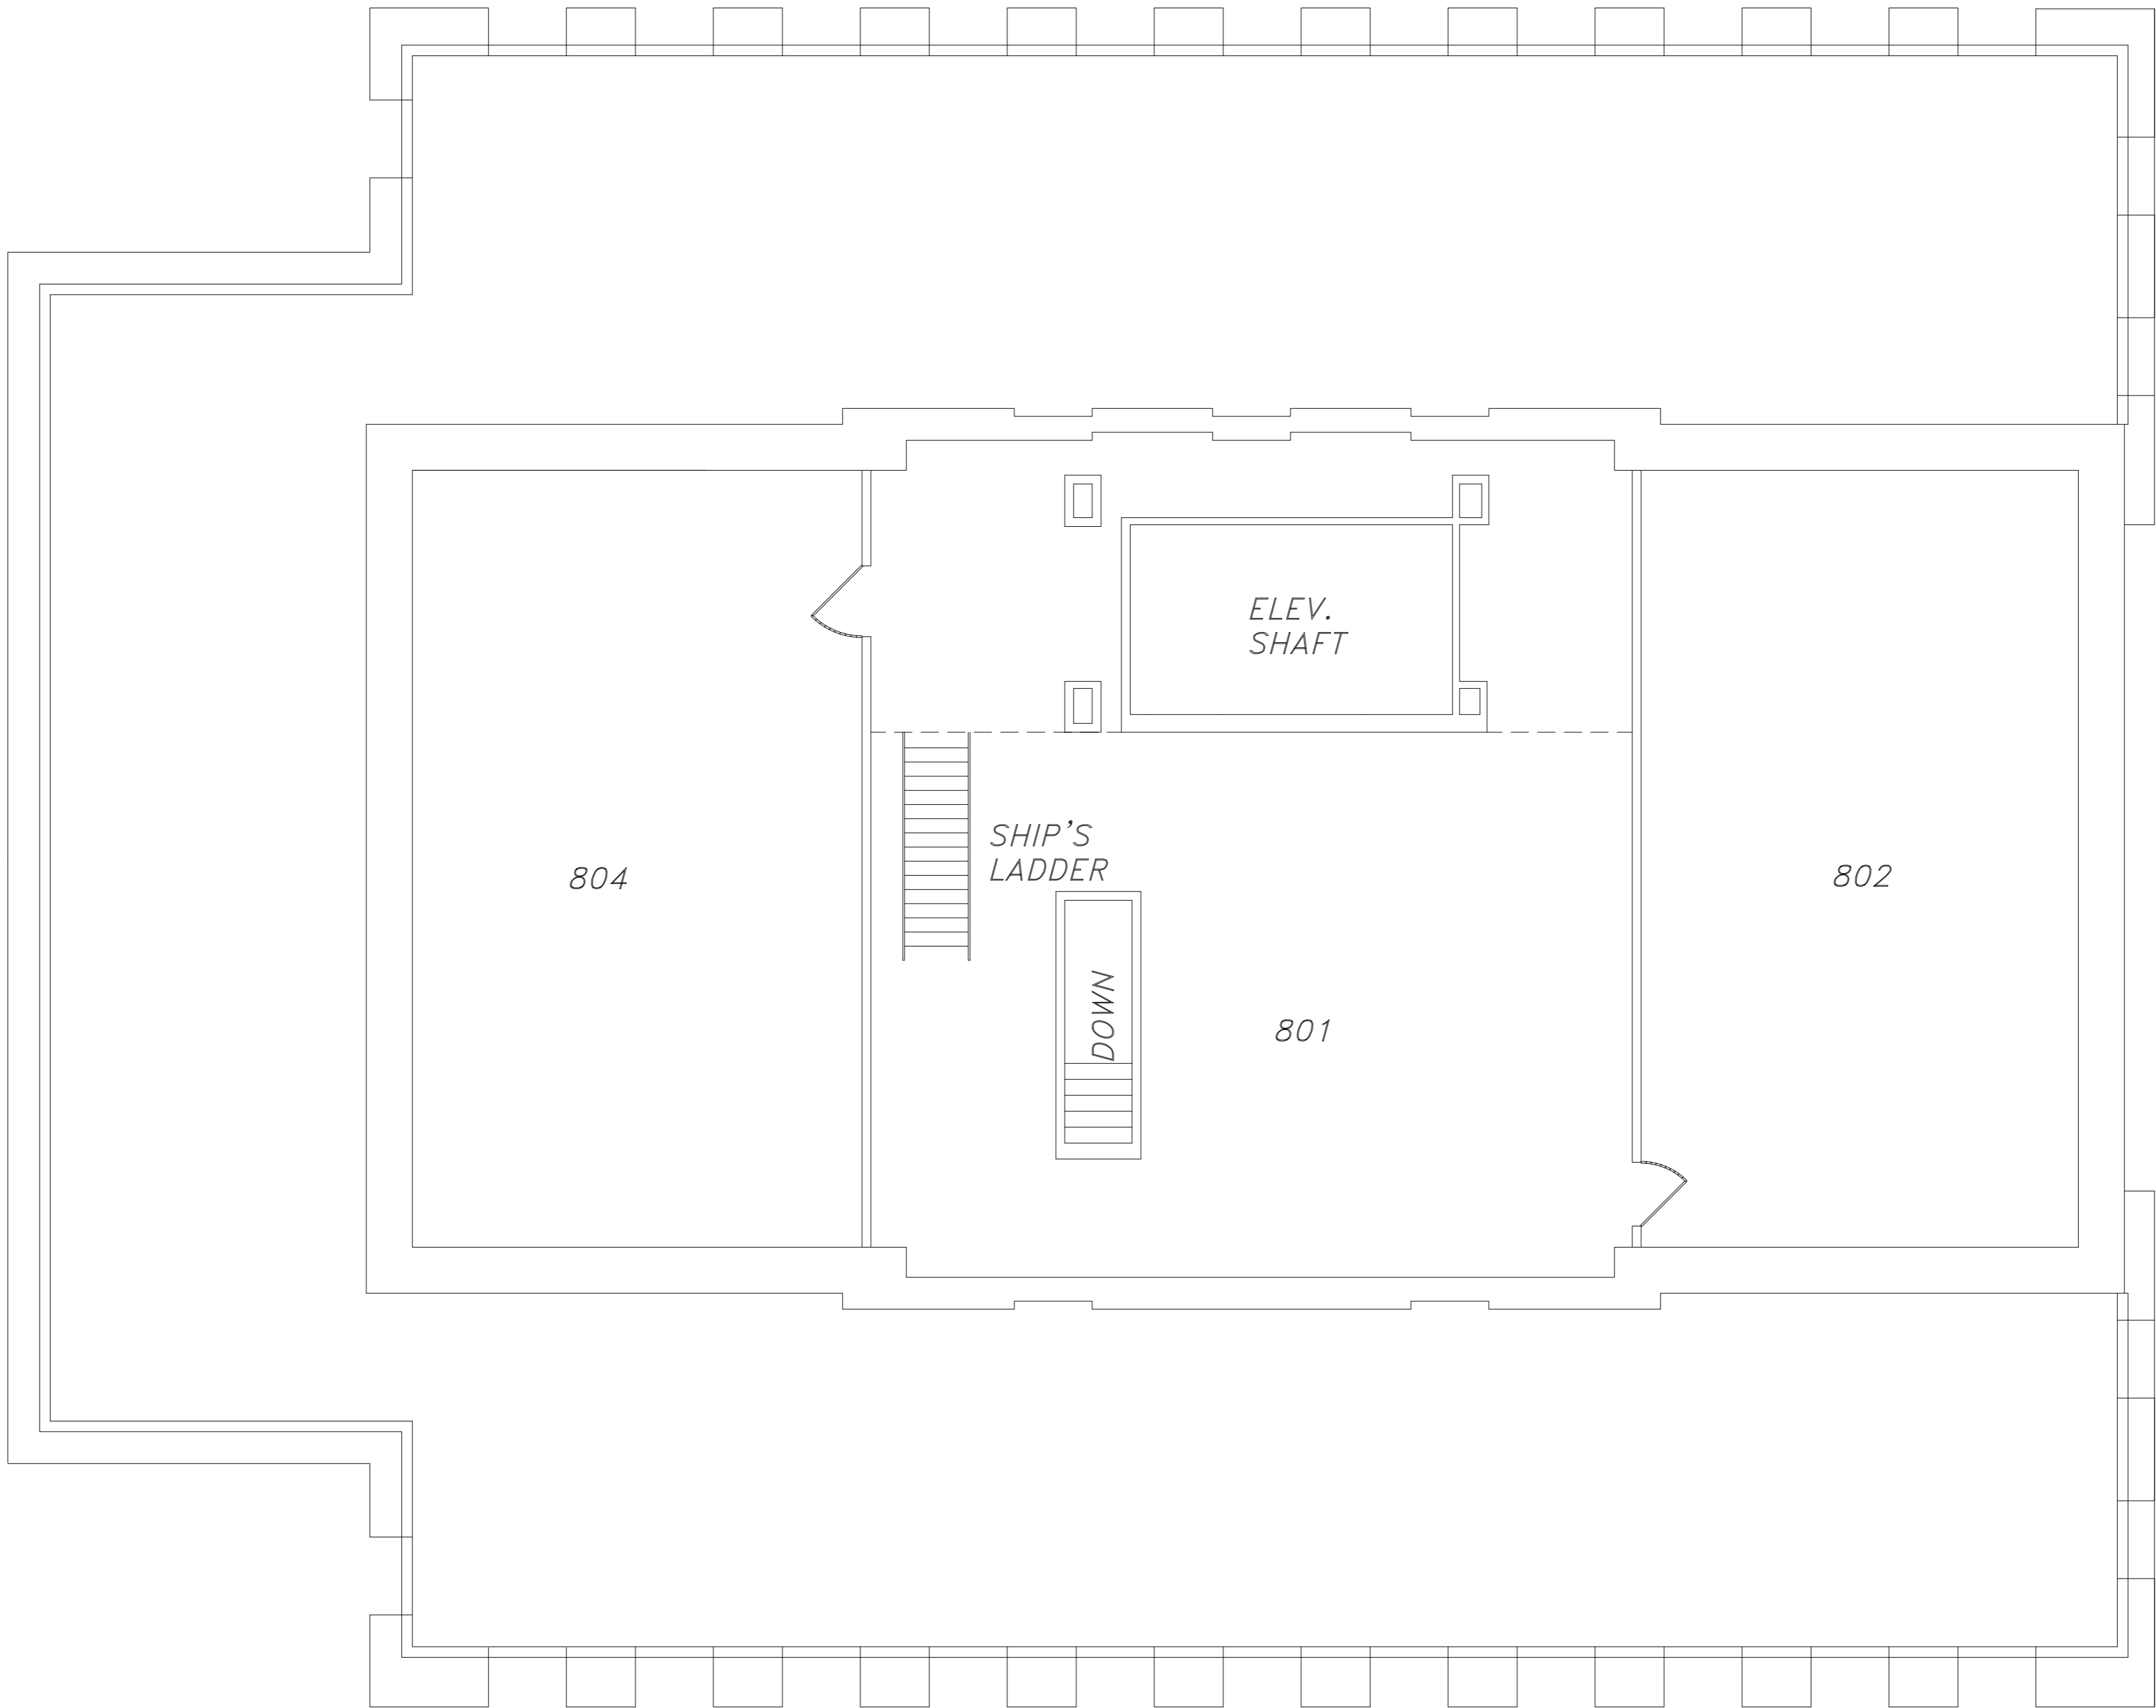


EIGHTH FLOOR

SCALE 1/8"=1'-0"

MCLNO/CHARITY CAMPUS
L & M Building

SHEET
9 of 10
DATE:
03/19/99

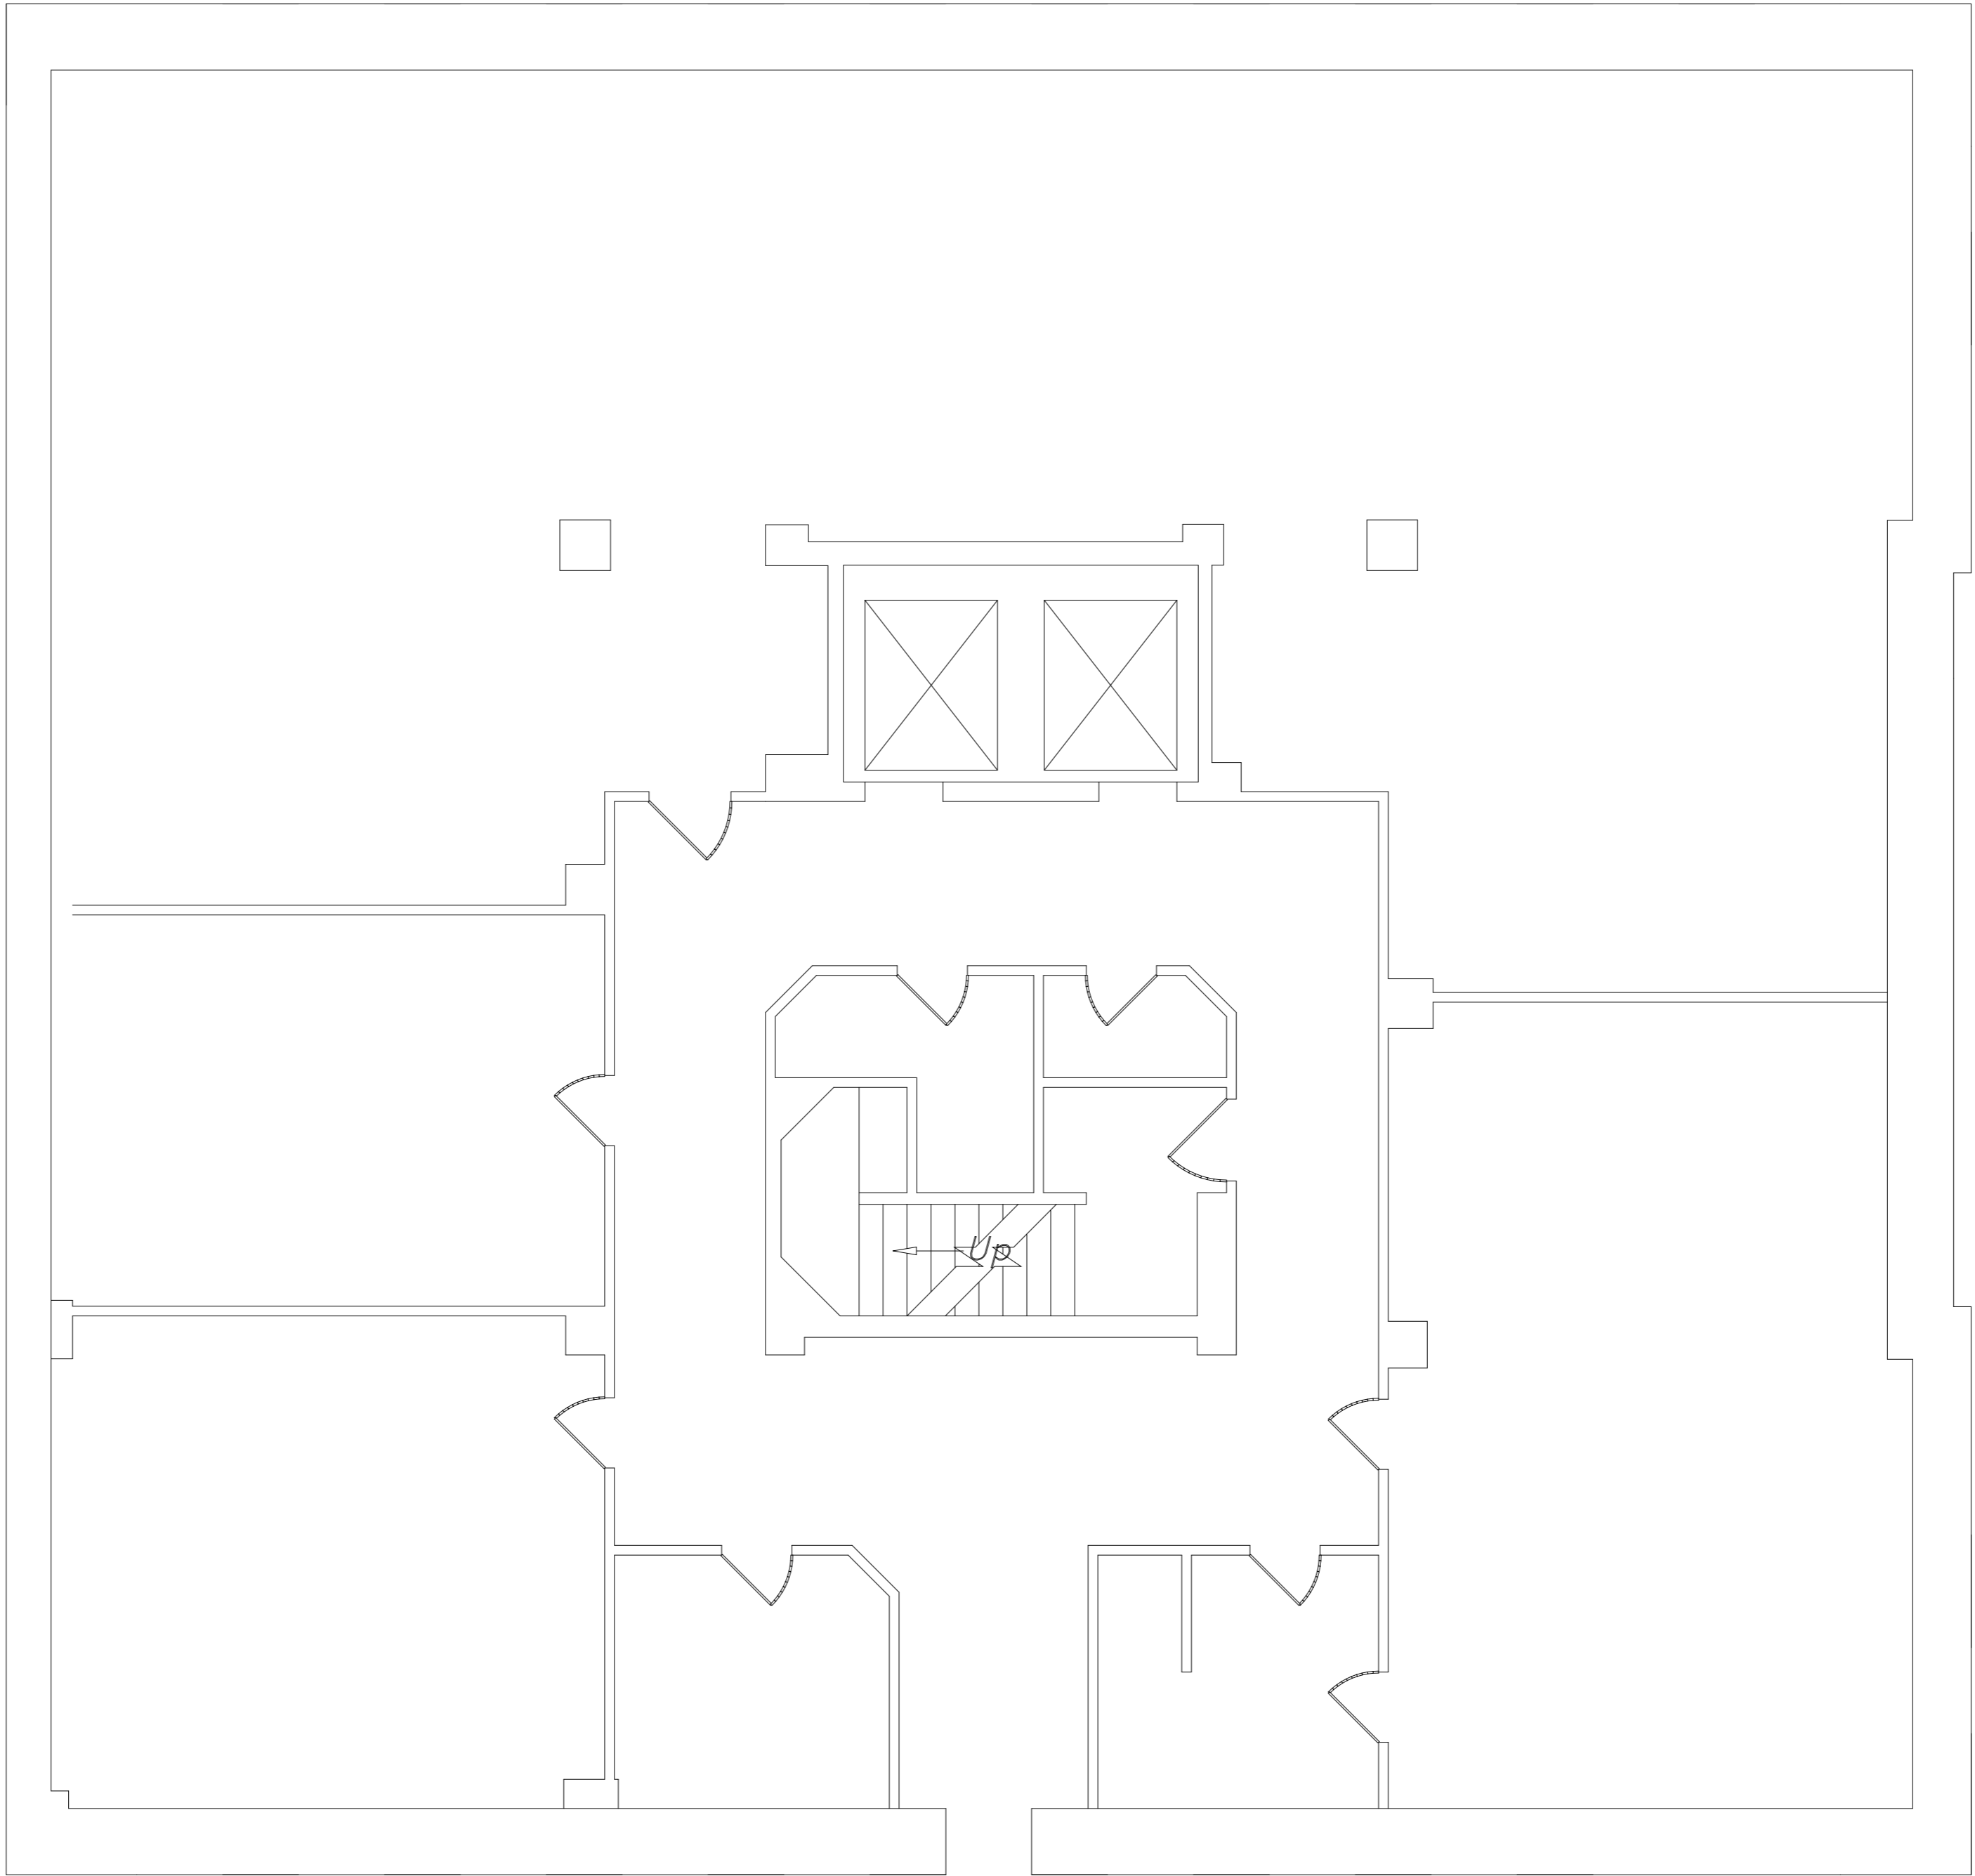


Basement Flr.

SCALE 1/8"=1'-0"

MCLND/CHARITY CAMPUS
L & M Building

SHEET
1 of 10
DATE:
03/10/99

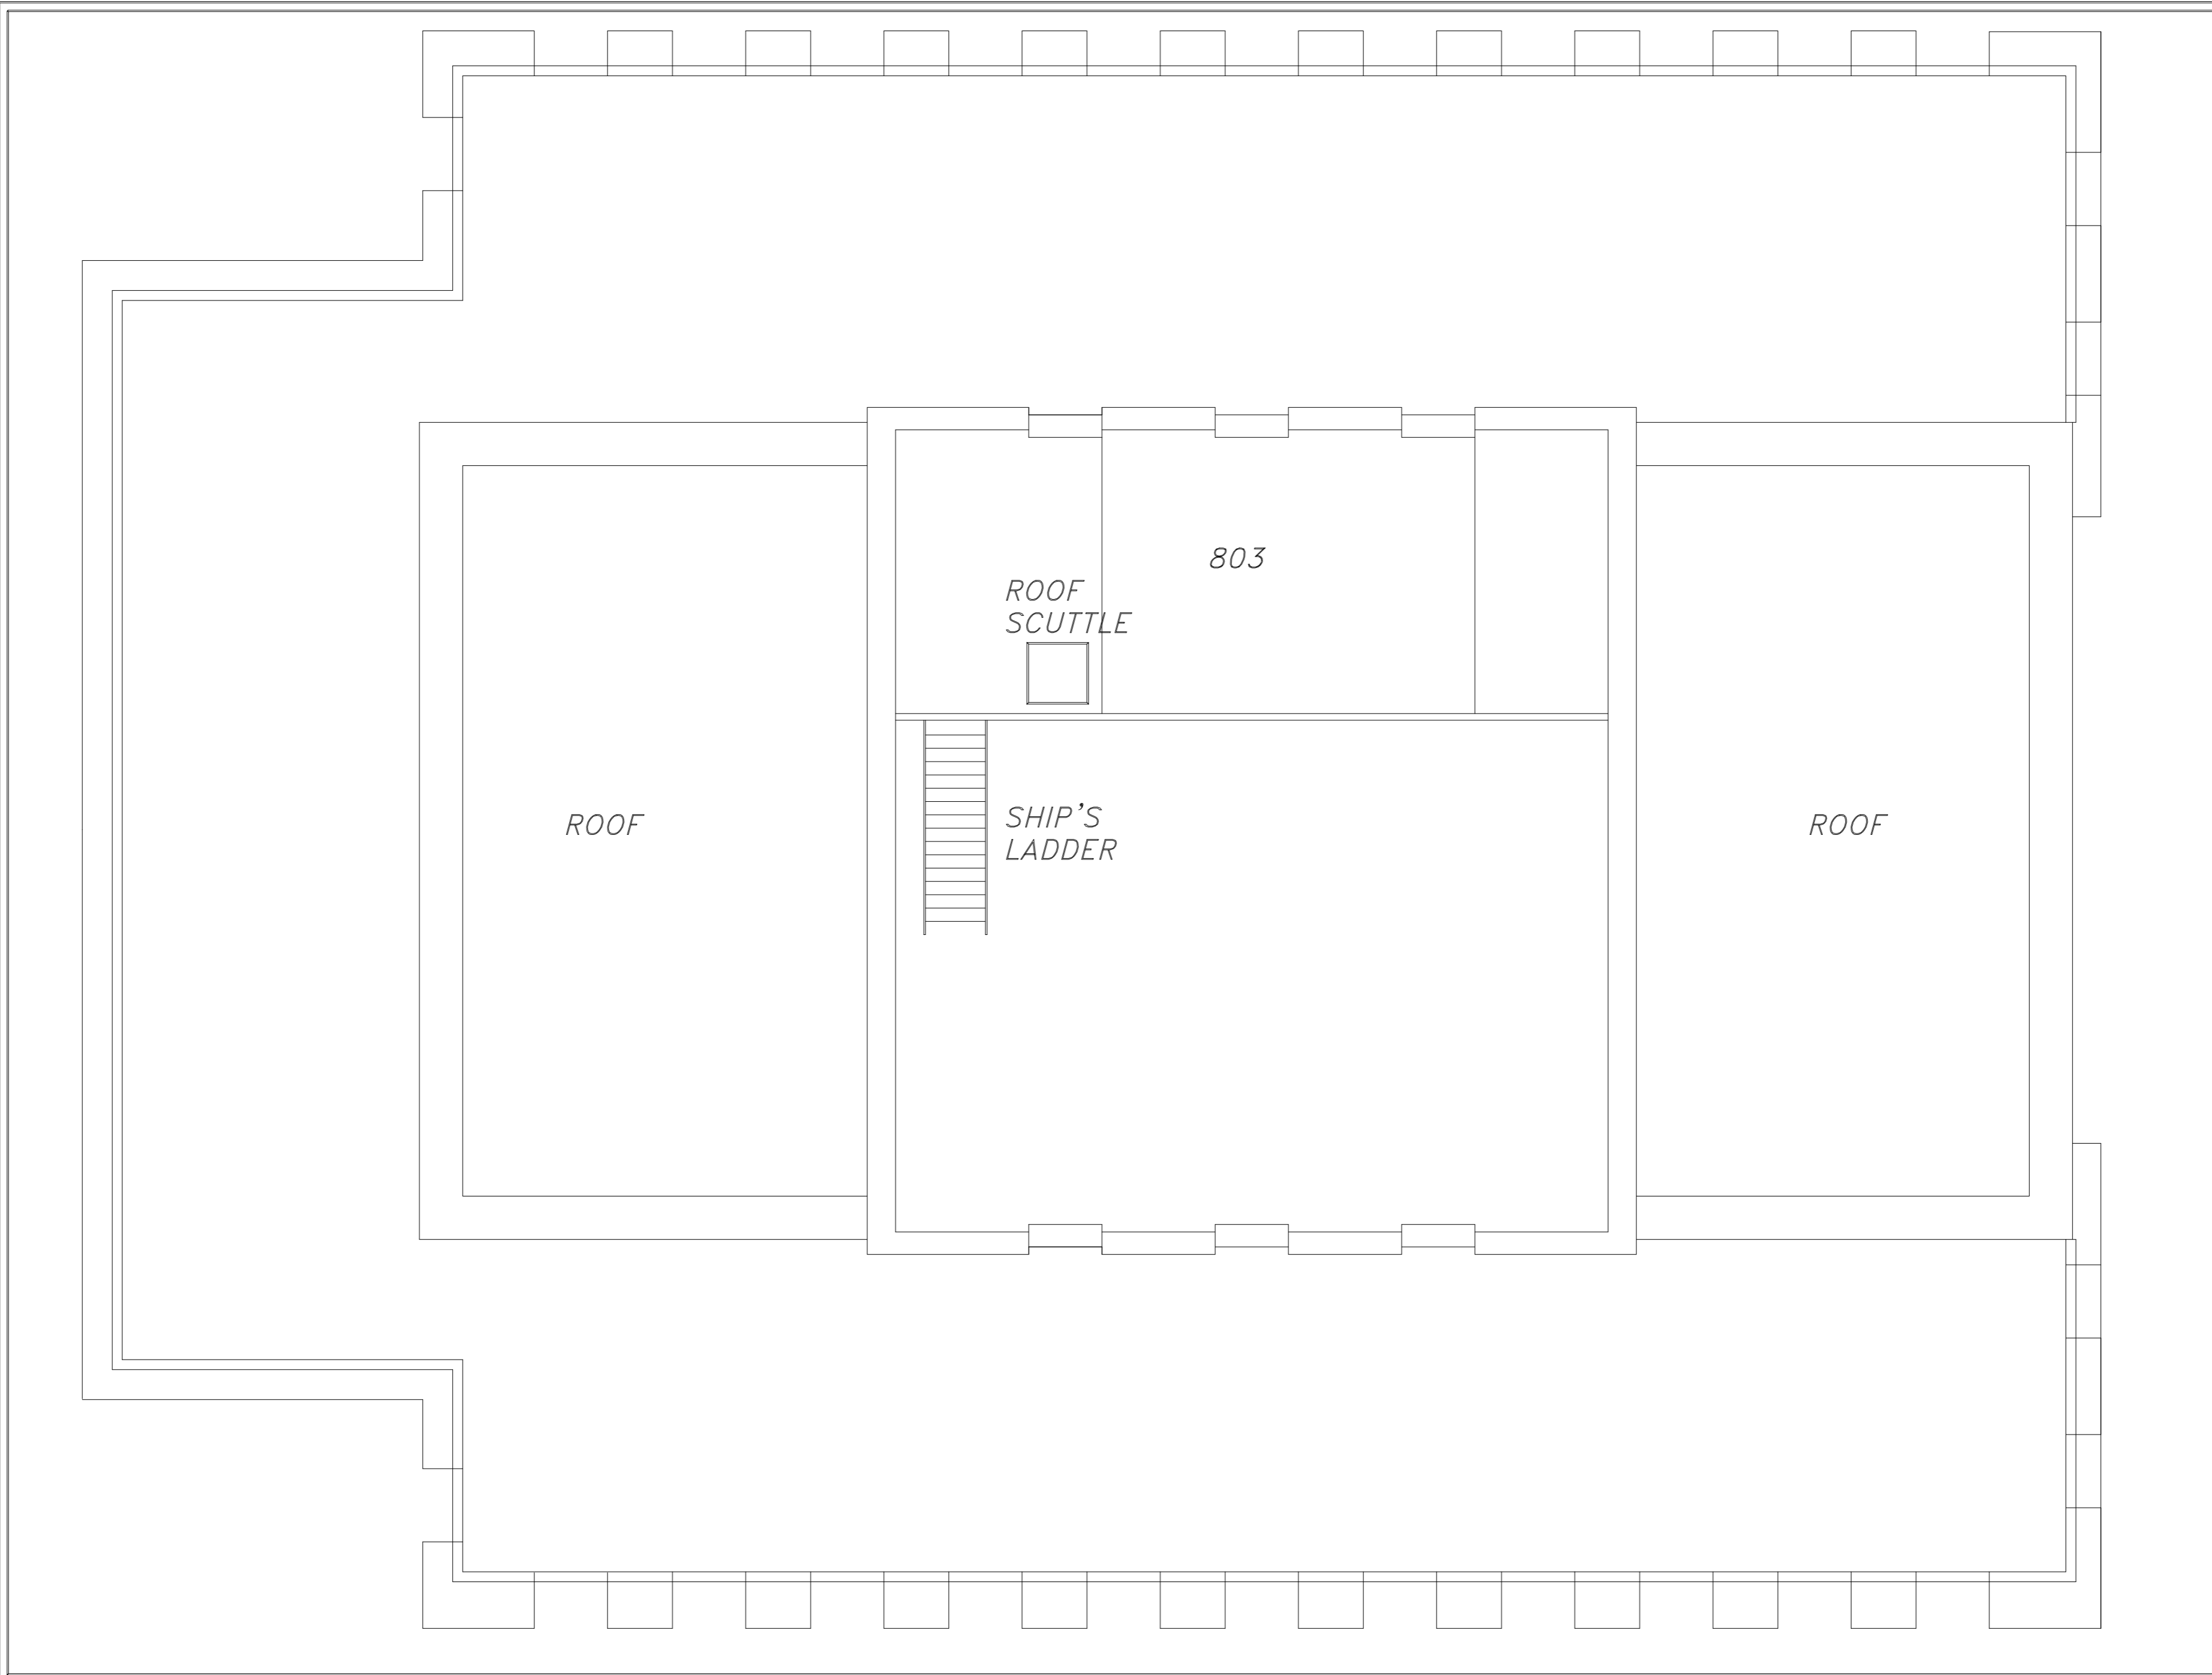

MEZZANINE

SCALE 1/8" = 1'-0"

MCLNO/CHARITY CAMPUS
L & M Building

SHEET
10 of 10
DATE:
03/19/99